



# First Unitarian Universalist Church of San Diego


*The Campus Renovation Team has partnered with our architects to develop preliminary plans for the new and expanded Bard Hall. On December 9th, the congregation will be voting on whether or not to move forward with a capital campaign to complete our vision for campus improvements and expanded program and meeting spaces.*



Courtyard View of the new Bard Hall—  
Including a partial 2nd floor

FIRST UNITARIAN  
 UNIVERSALIST CHURCH  
 4190 FRONT STREET SAN DIEGO, CA 92103  
 PHASE I - PLAN AND COURTYARD  
 4034 30TH STREET SAN DIEGO, CALIFORNIA 92104  
 Pistt/Whiteaw Architects, Inc.  
 DATE: November 16, 2007  
 DRAWN BY: [unintelligible]  
 CHECKED BY: [unintelligible]  
 SCALE: 1/8" = 1'-0"  
 PROJECT NO.: 0704  
 SHEET NO.: A-4  
 COURTYARD  
 PROJECT NO. 0704


Courtyard View

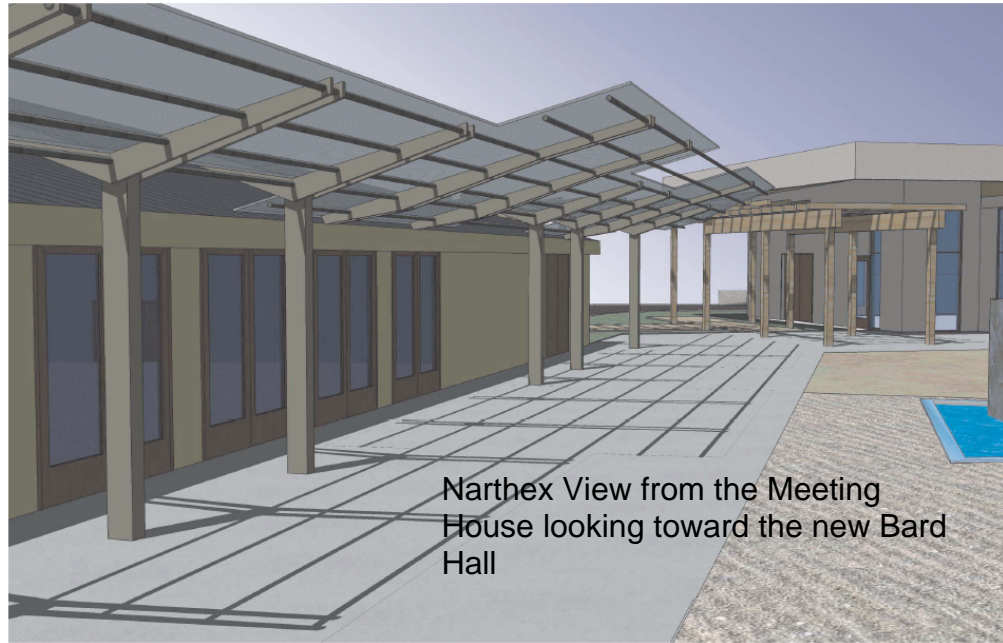

Narthex View from the Meeting  
House looking toward the new Bard  
Hall

FIRST UNITARIAN  
 UNIVERSALIST CHURCH  
 4190 FRONT STREET SAN DIEGO, CA 92103  
 PHASE I - PLAN AND COURTYARD  
 4034 30TH STREET SAN DIEGO, CALIFORNIA 92104  
 Pistt/Whiteaw Architects, Inc.  
 DATE: November 16, 2007  
 DRAWN BY: [unintelligible]  
 CHECKED BY: [unintelligible]  
 SCALE: 1/8" = 1'-0"  
 PROJECT NO.: 0704  
 SHEET NO.: A-3  
 NARTHEX  
 PROJECT NO. 0704

Narthex View

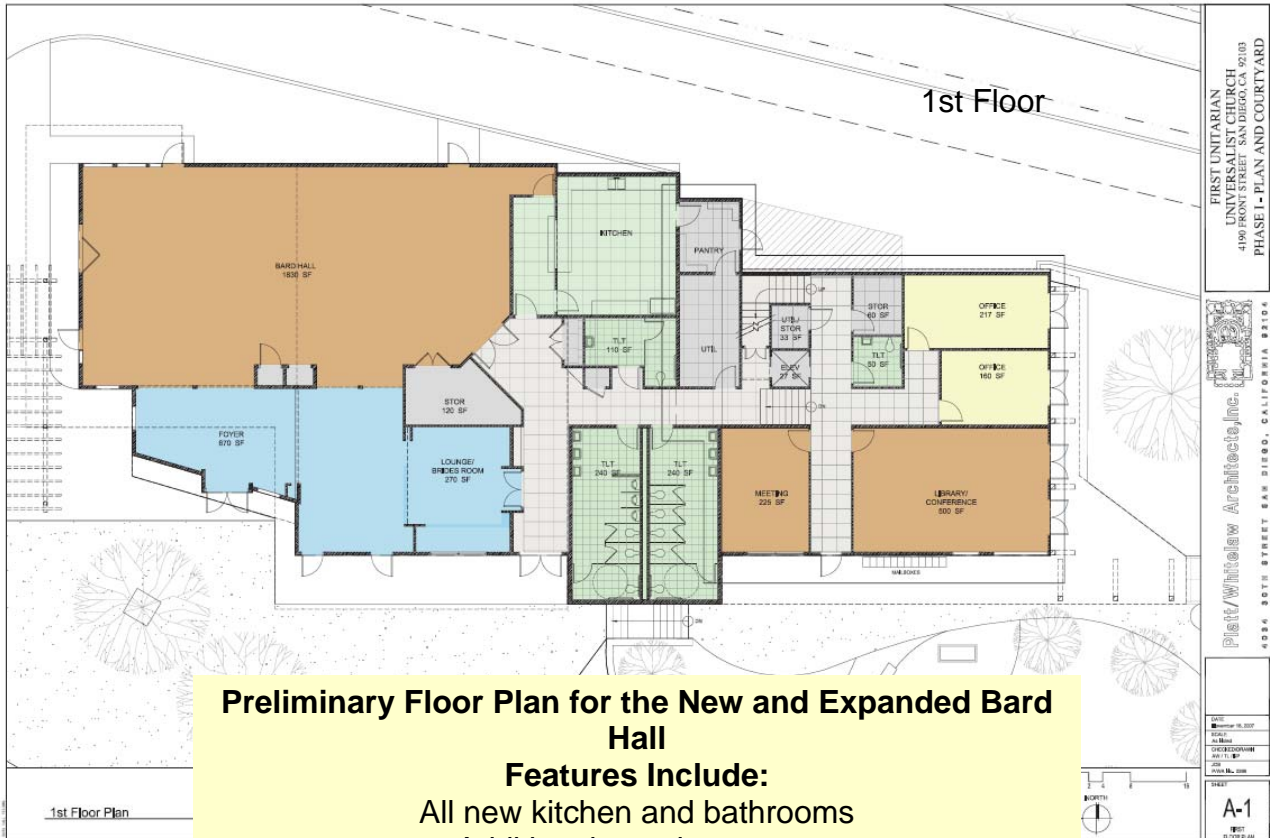

**Preliminary Floor Plan for the New and Expanded Bard Hall**

**Features Include:**

- All new kitchen and bathrooms
- Additional meeting rooms
- Expanded fellowship and event space
- 2nd Floor including meeting rooms and offices
- Green Building features

